

Green Land



Sabarmathi / Waterfront

TRANQUILITY SPACE

THE SITE IS LOCATED IN THE CITY OF AHMEDABAD, GUJRAT ON THE RIVERFRONT BETWEEN AMBEDKAR BRIDGE AND VASNA BARRAGE. THE SITE BARREN LAND WITH A COMBINATION OF DENSE AND SCATTERED VEGETATION SABARMATHI RIVERFRONT AND VASNA RESERVOIR CLEARED OUT BARREN LAND WITH LOAMY SOIL TYPE APPROACH ROAD FROM THE CITY AND PEDESTRIAN WALKWAY ALONG SABARMATHI RIVERFRONT AND NEARBY BUILDINGS SITE SURROUNDINGS

- SABARMATHI MEDITATION SPACE

Housing

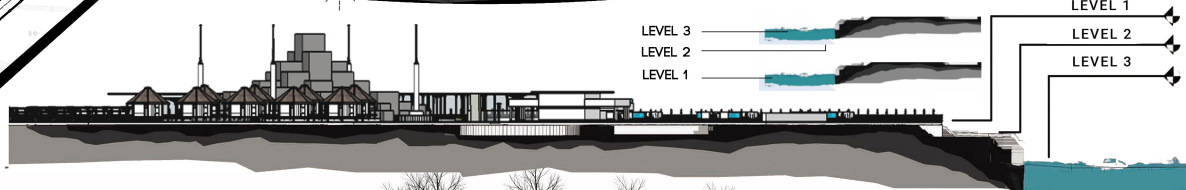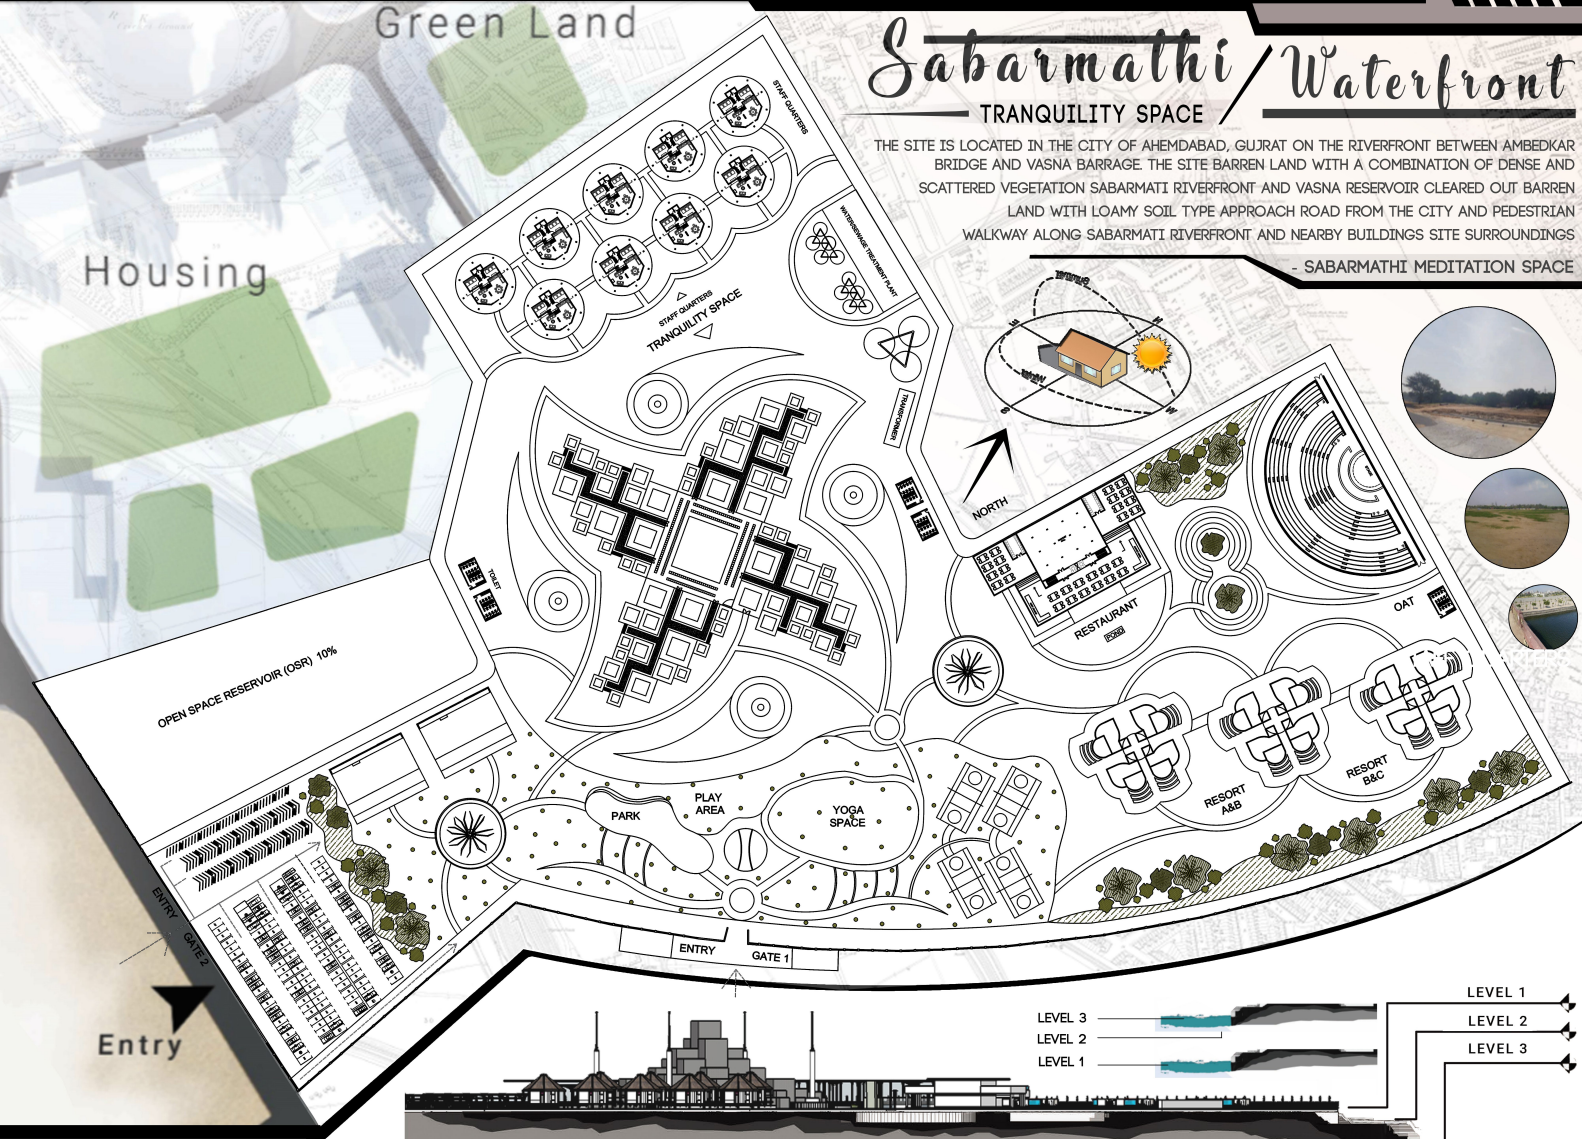

AREA STATEMENT

TOTAL FSI-0.15

STAFF QUARTERS

165X9 = 1500 SQM

RIVERFRONT RESORT

125X12 = 1500 SQM

INTERPRETATION CENTER

1500X2 = 3000 SQM

RESTAURANT CUM BANQUET


1750X2 = 3500 SQM

TRANQUIL SPACE - 6000SQM

TOTAL BUILT UP / TOTAL SITE AREA

15500 / 100050 SQM


TRAZOCHITTY SUDAN

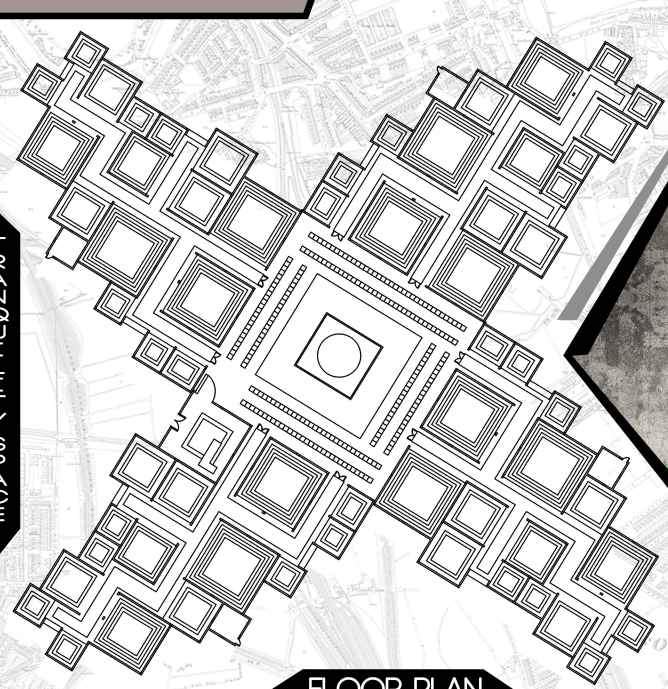

FLOOR PLAN



INTERIOR VIEW

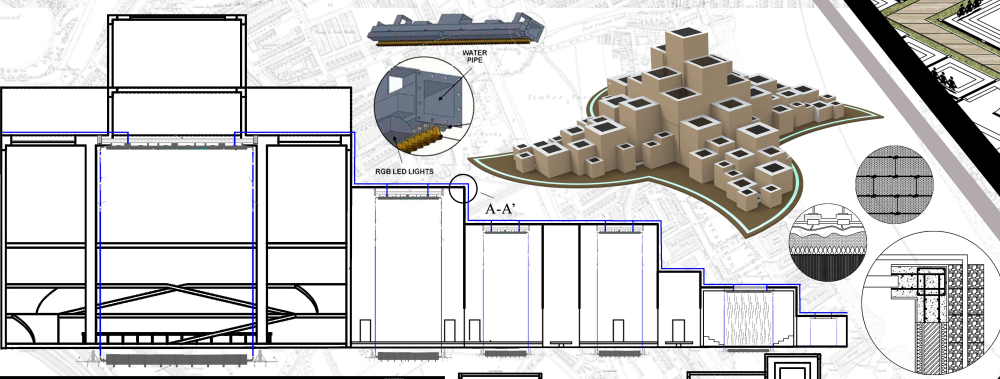


WATER PIPE


RGB LED LIGHTS

A-A'

DETAIL - A-A'


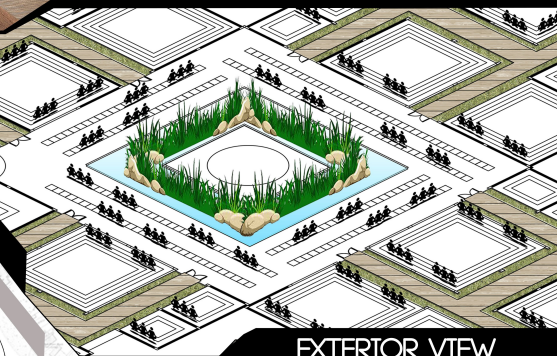







EXTERIOR VIEW

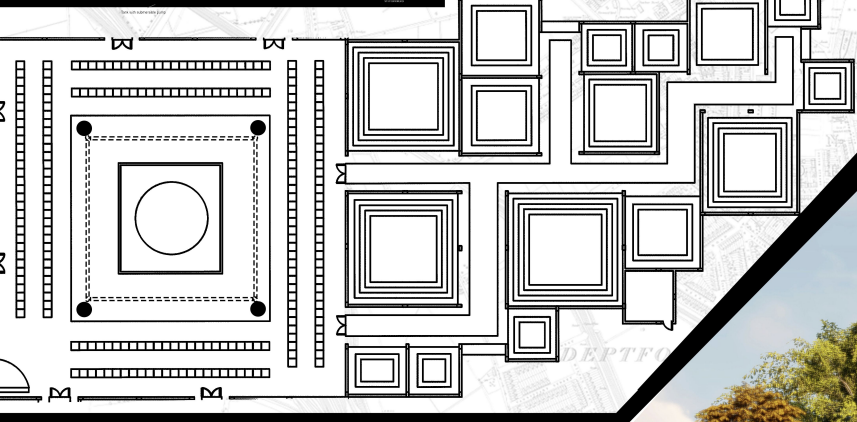

TYPICAL COURTYARD

CENTRIPETAL ARRANGEMENT + MULTIPLICATION

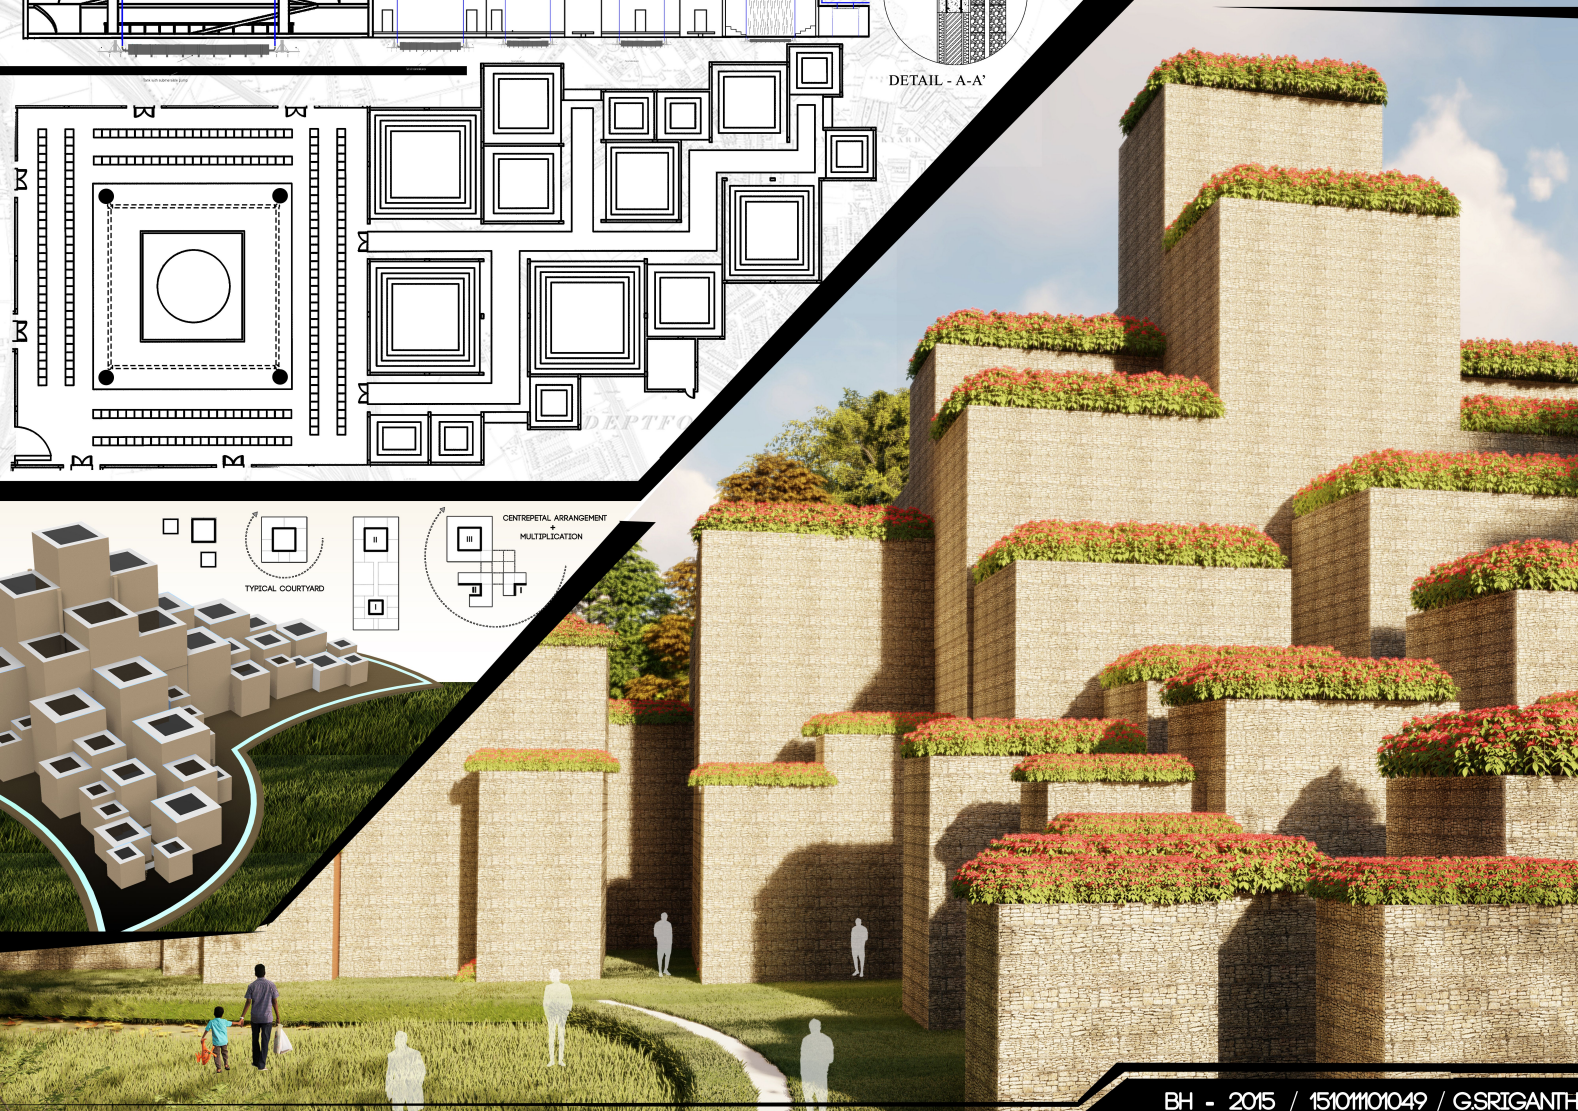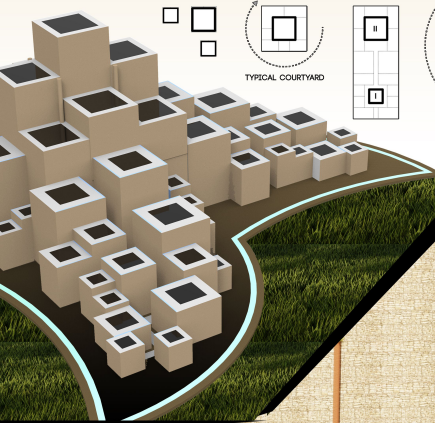

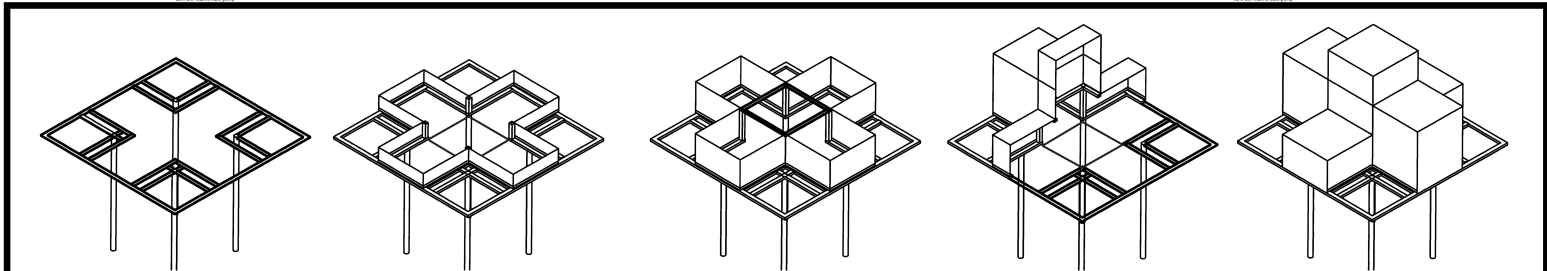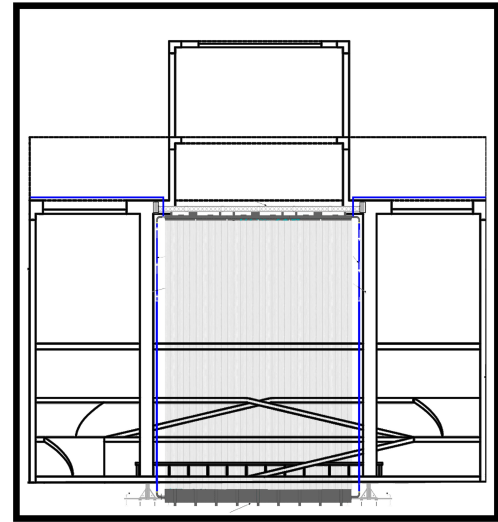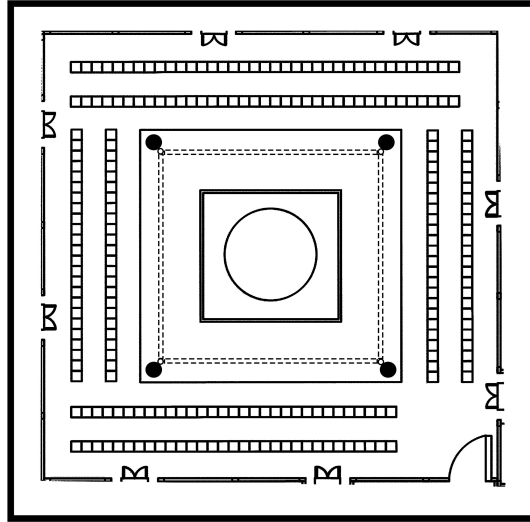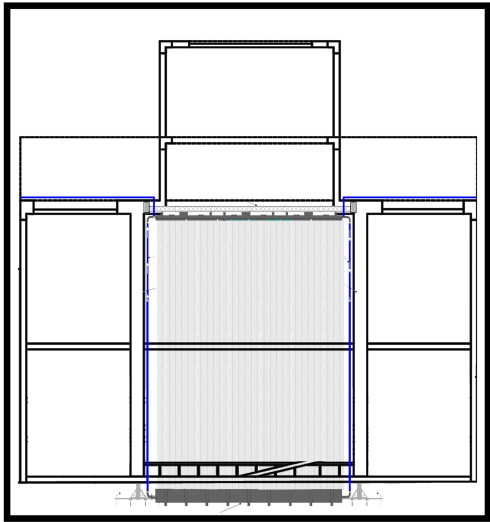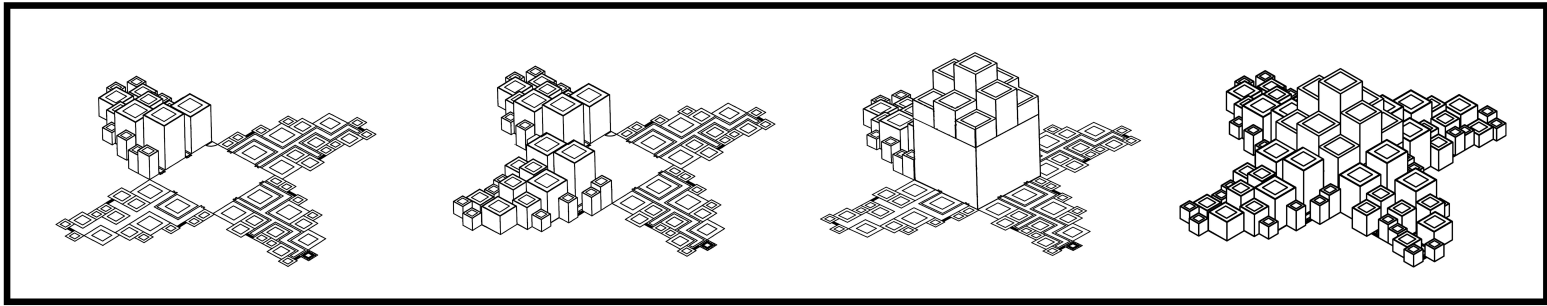

TRANQUILITY SPACE - ' A SILENT SPACE IS NOT THE KEY , SPACE THAT EVOKES SILENCE IS THE KEY '







STAFF QUARTERS





BIO DIVERSITTICAL PARK

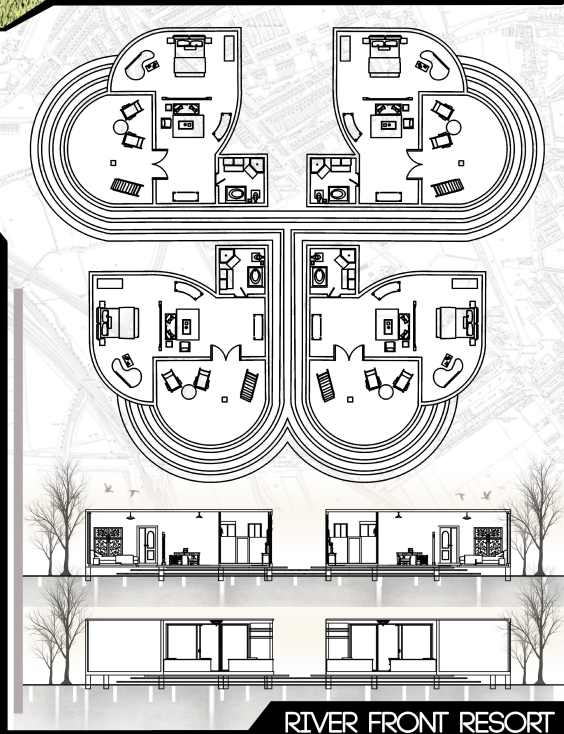


RIVER FRONT RESORT


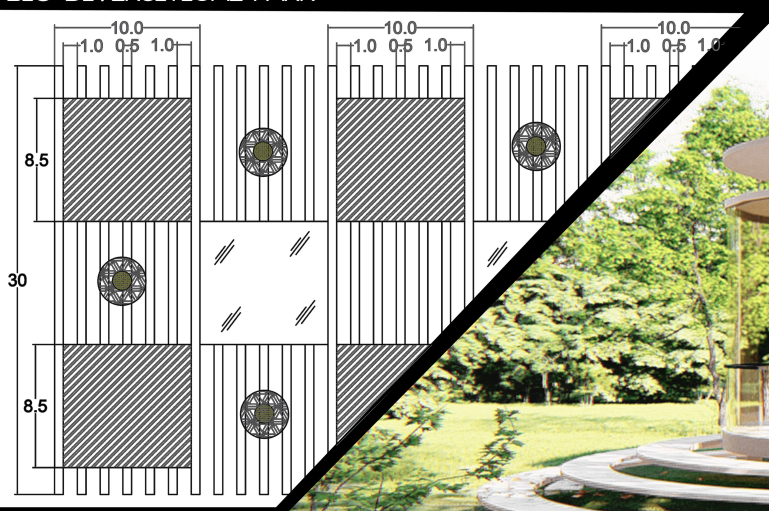


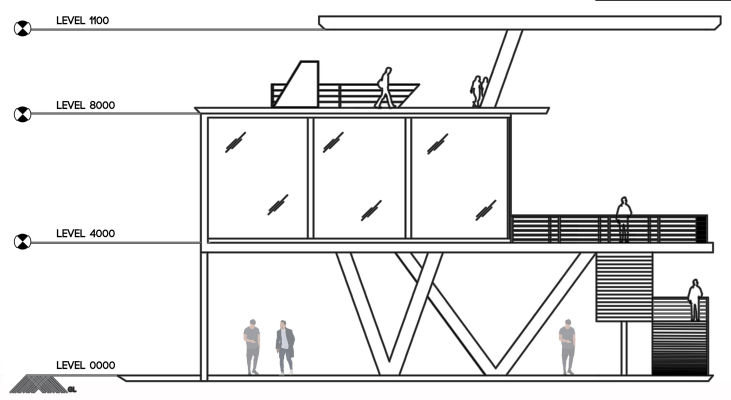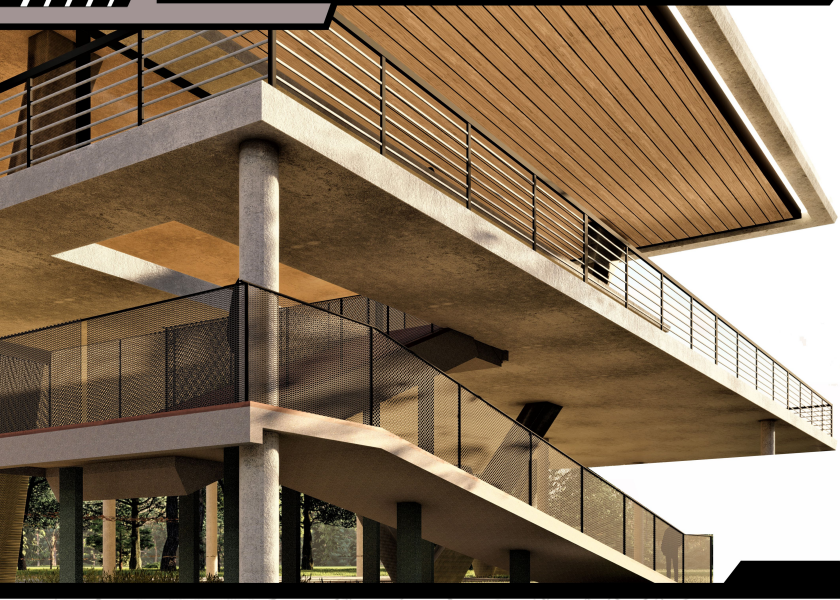


ELEVATION & SECTION

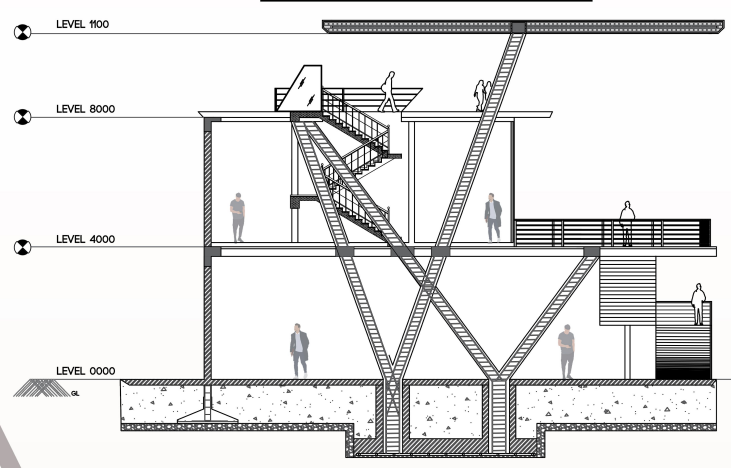

FRONT ELEVATION

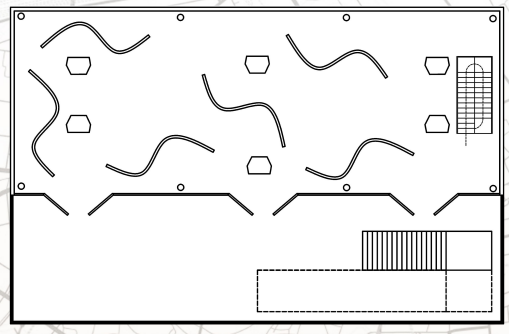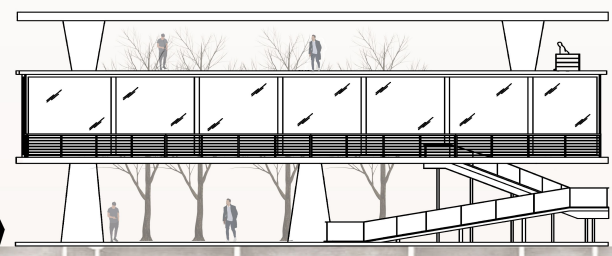


FIRST FLOOR

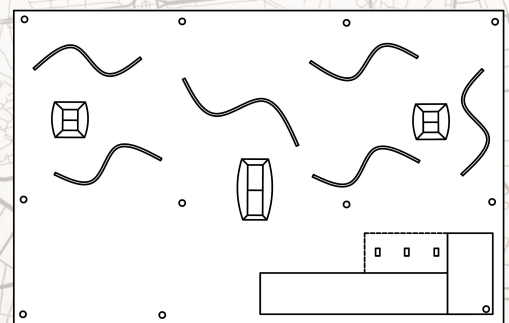


GROUND FLOOR



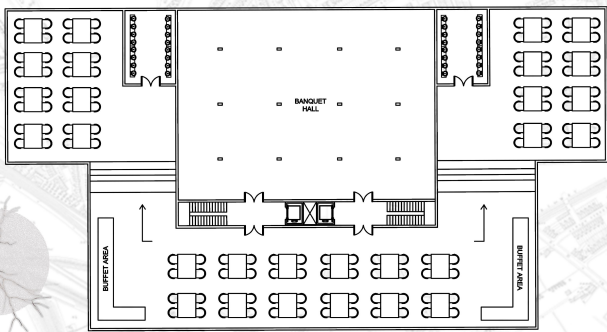

FIRST FLOOR

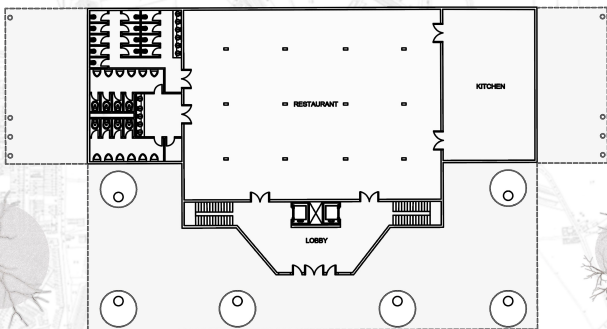

GROUND FLOOR





Restaurant + Banquet

DESIGN DEVELOPMENT


THE PROCESS FIRST STARTED AS PROVIDING RESTAURANT WITH COMBINED CONVENTION ACTIVITIES, WHICH ALTERED THE DESIGN PROGRESS INTO PROVIDING A SPACE WITH CLOSED RESTAURANT FOR NORMAL ACTIVITIES ON THE GROUND FLOOR AND BANQUET HALL FOR OCCASIONAL ACTIVITIES WITH OPEN RESTAURANT SPACE COMBINED WITH CONVENTION HALL ON THE FIRST FLOOR.

THE WORK FLOW OF DESIGN


TO BE PRECISE THE WORKFLOW OF THIS SPACE FIRST STARTED AS INTERPRETING SPACE WITH TWO ACTIVITIES CARRIED OUT SIMULTANEOUSLY IN THE GIVEN PLOT. BY INTERPRETING THE SPACE WITH NATURE AND POND ALONG SIDE

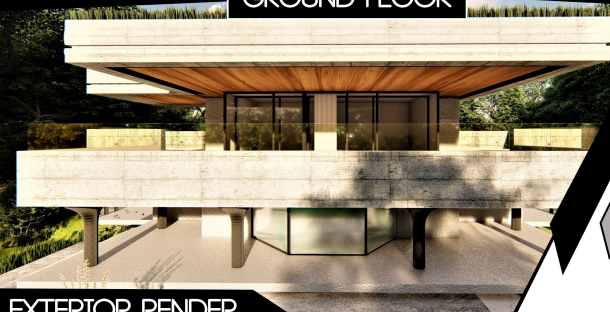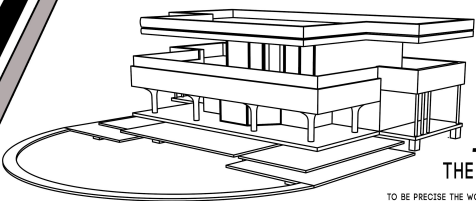

EXTERIOR RENDER

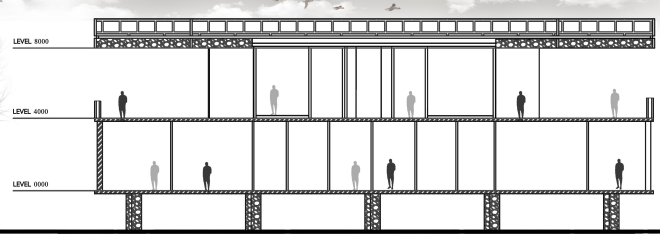

FRONT SECTION

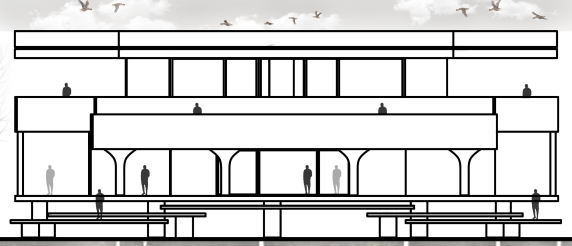

FRONT ELEVATION



SIDE ELEVATION



BANQUET HALL CUM DINNING